



2nd FLOOR PLAN

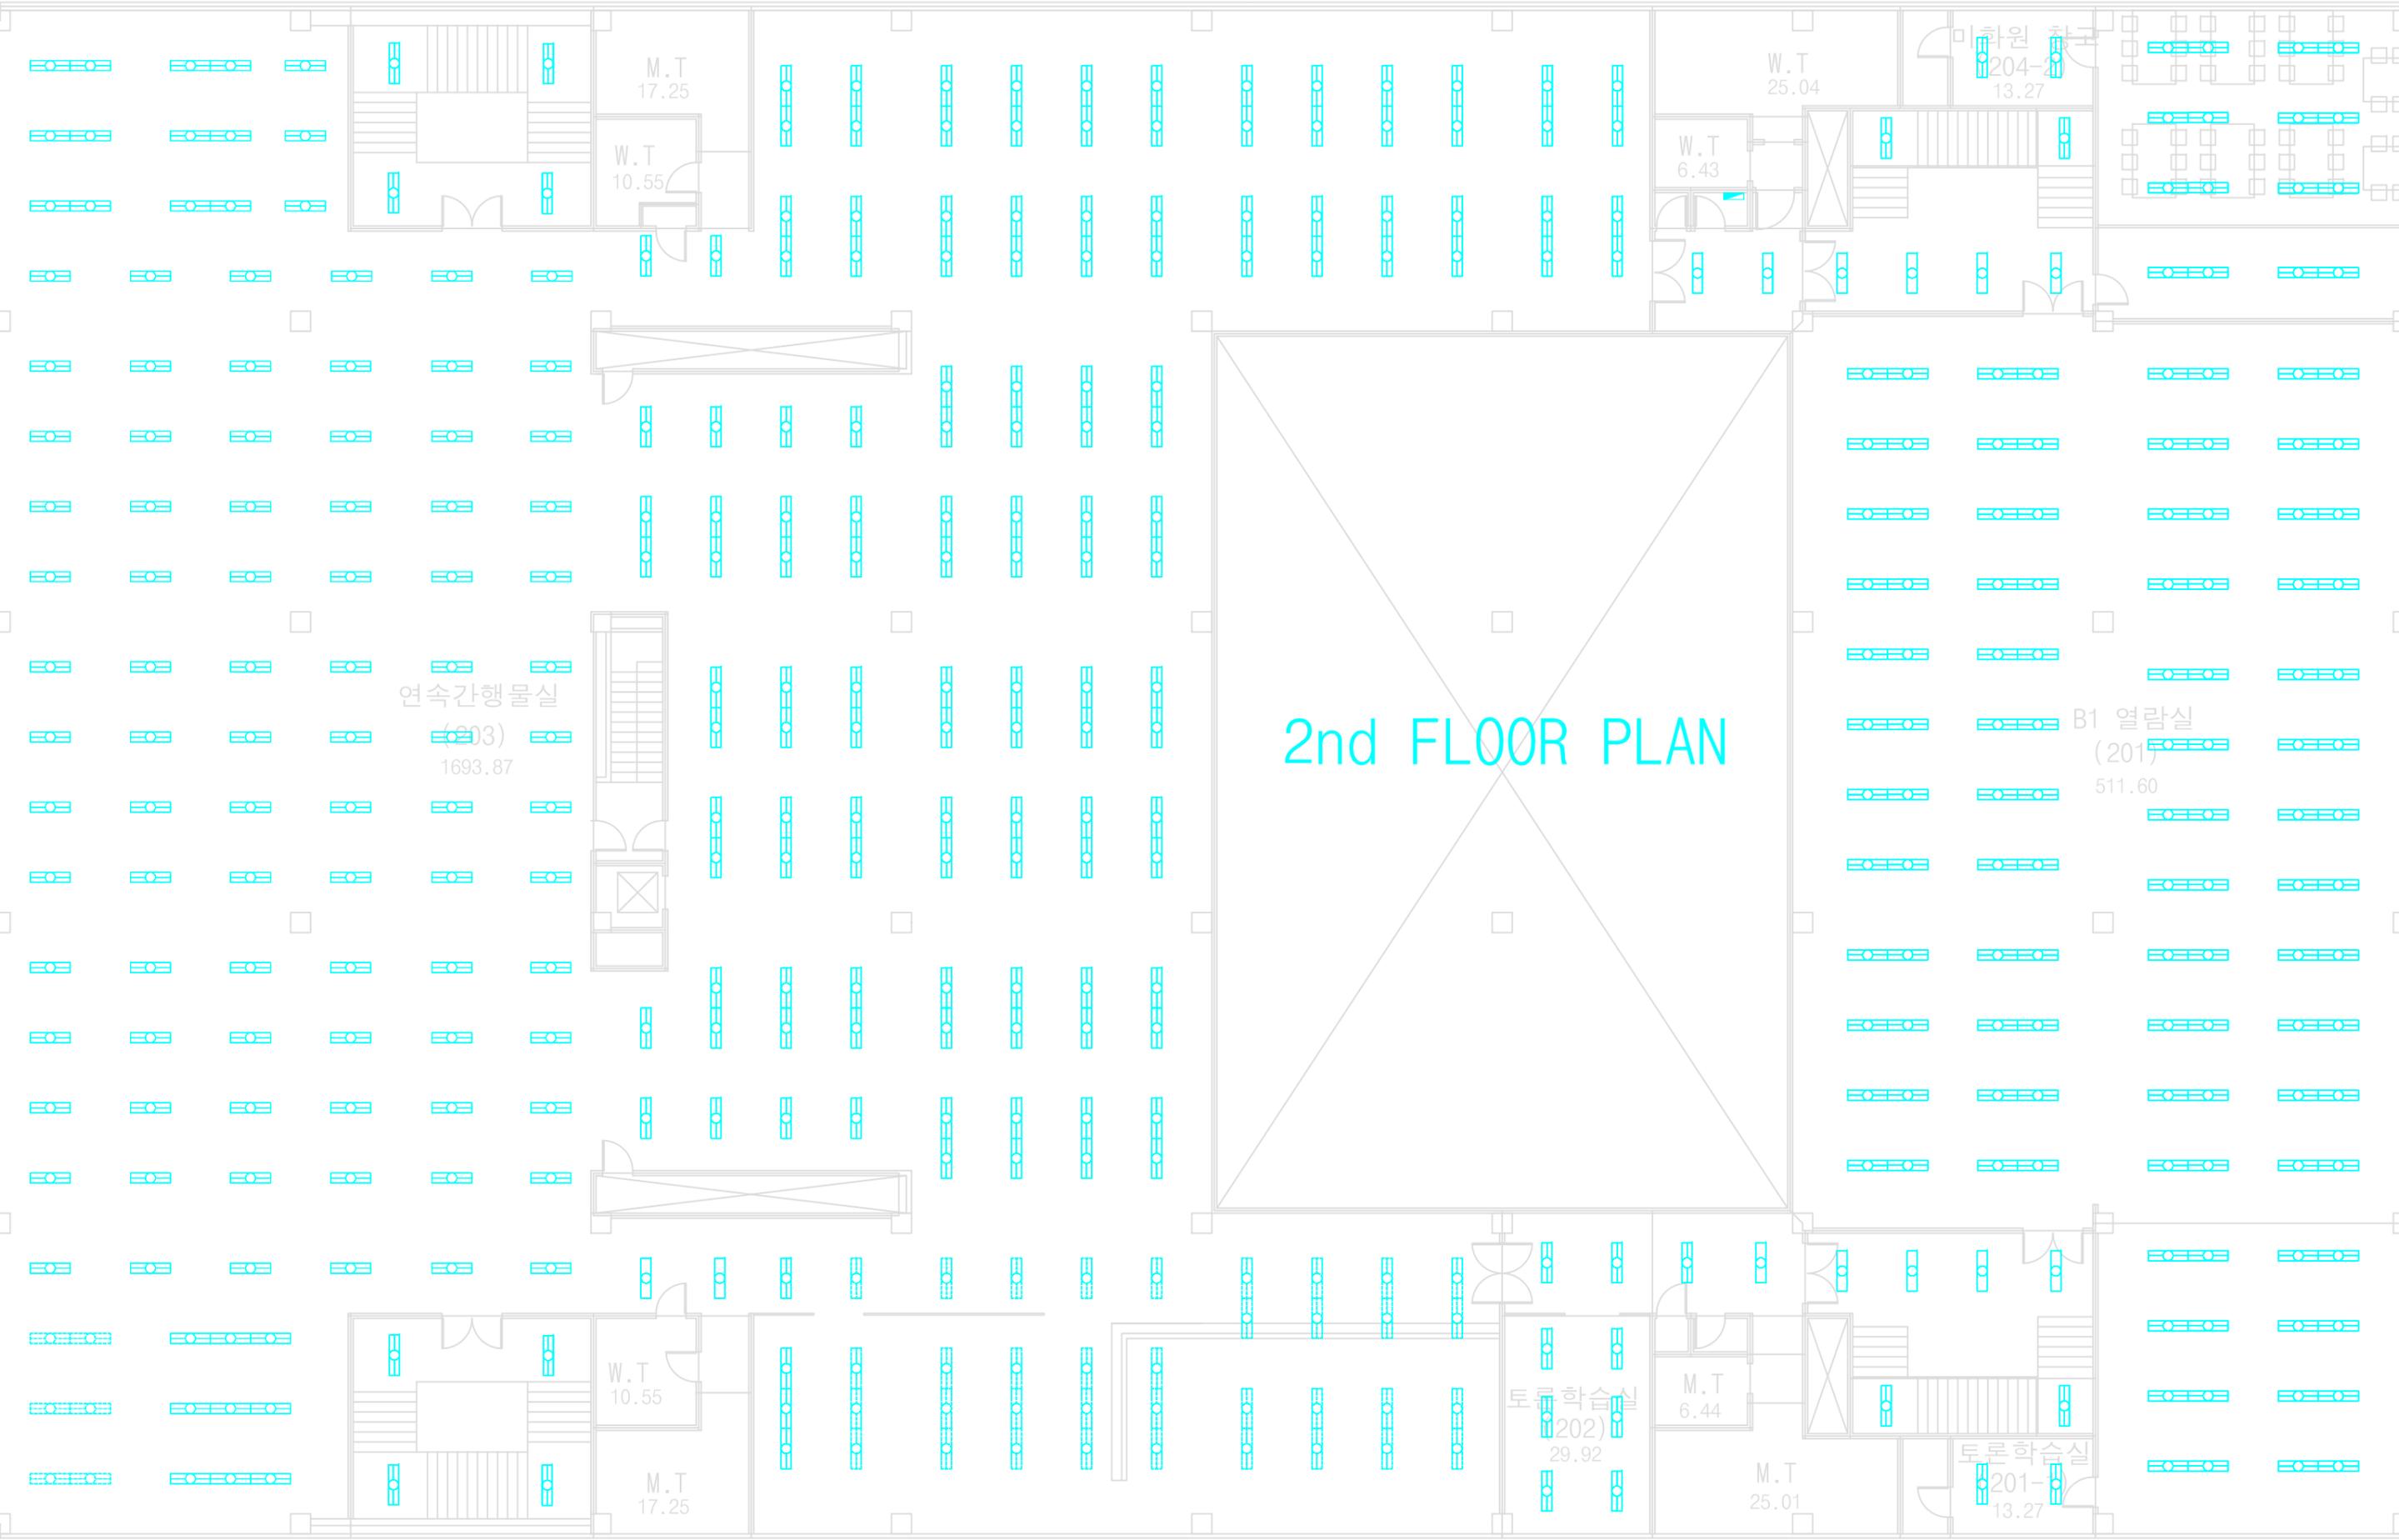

3th FLOOR PLAN

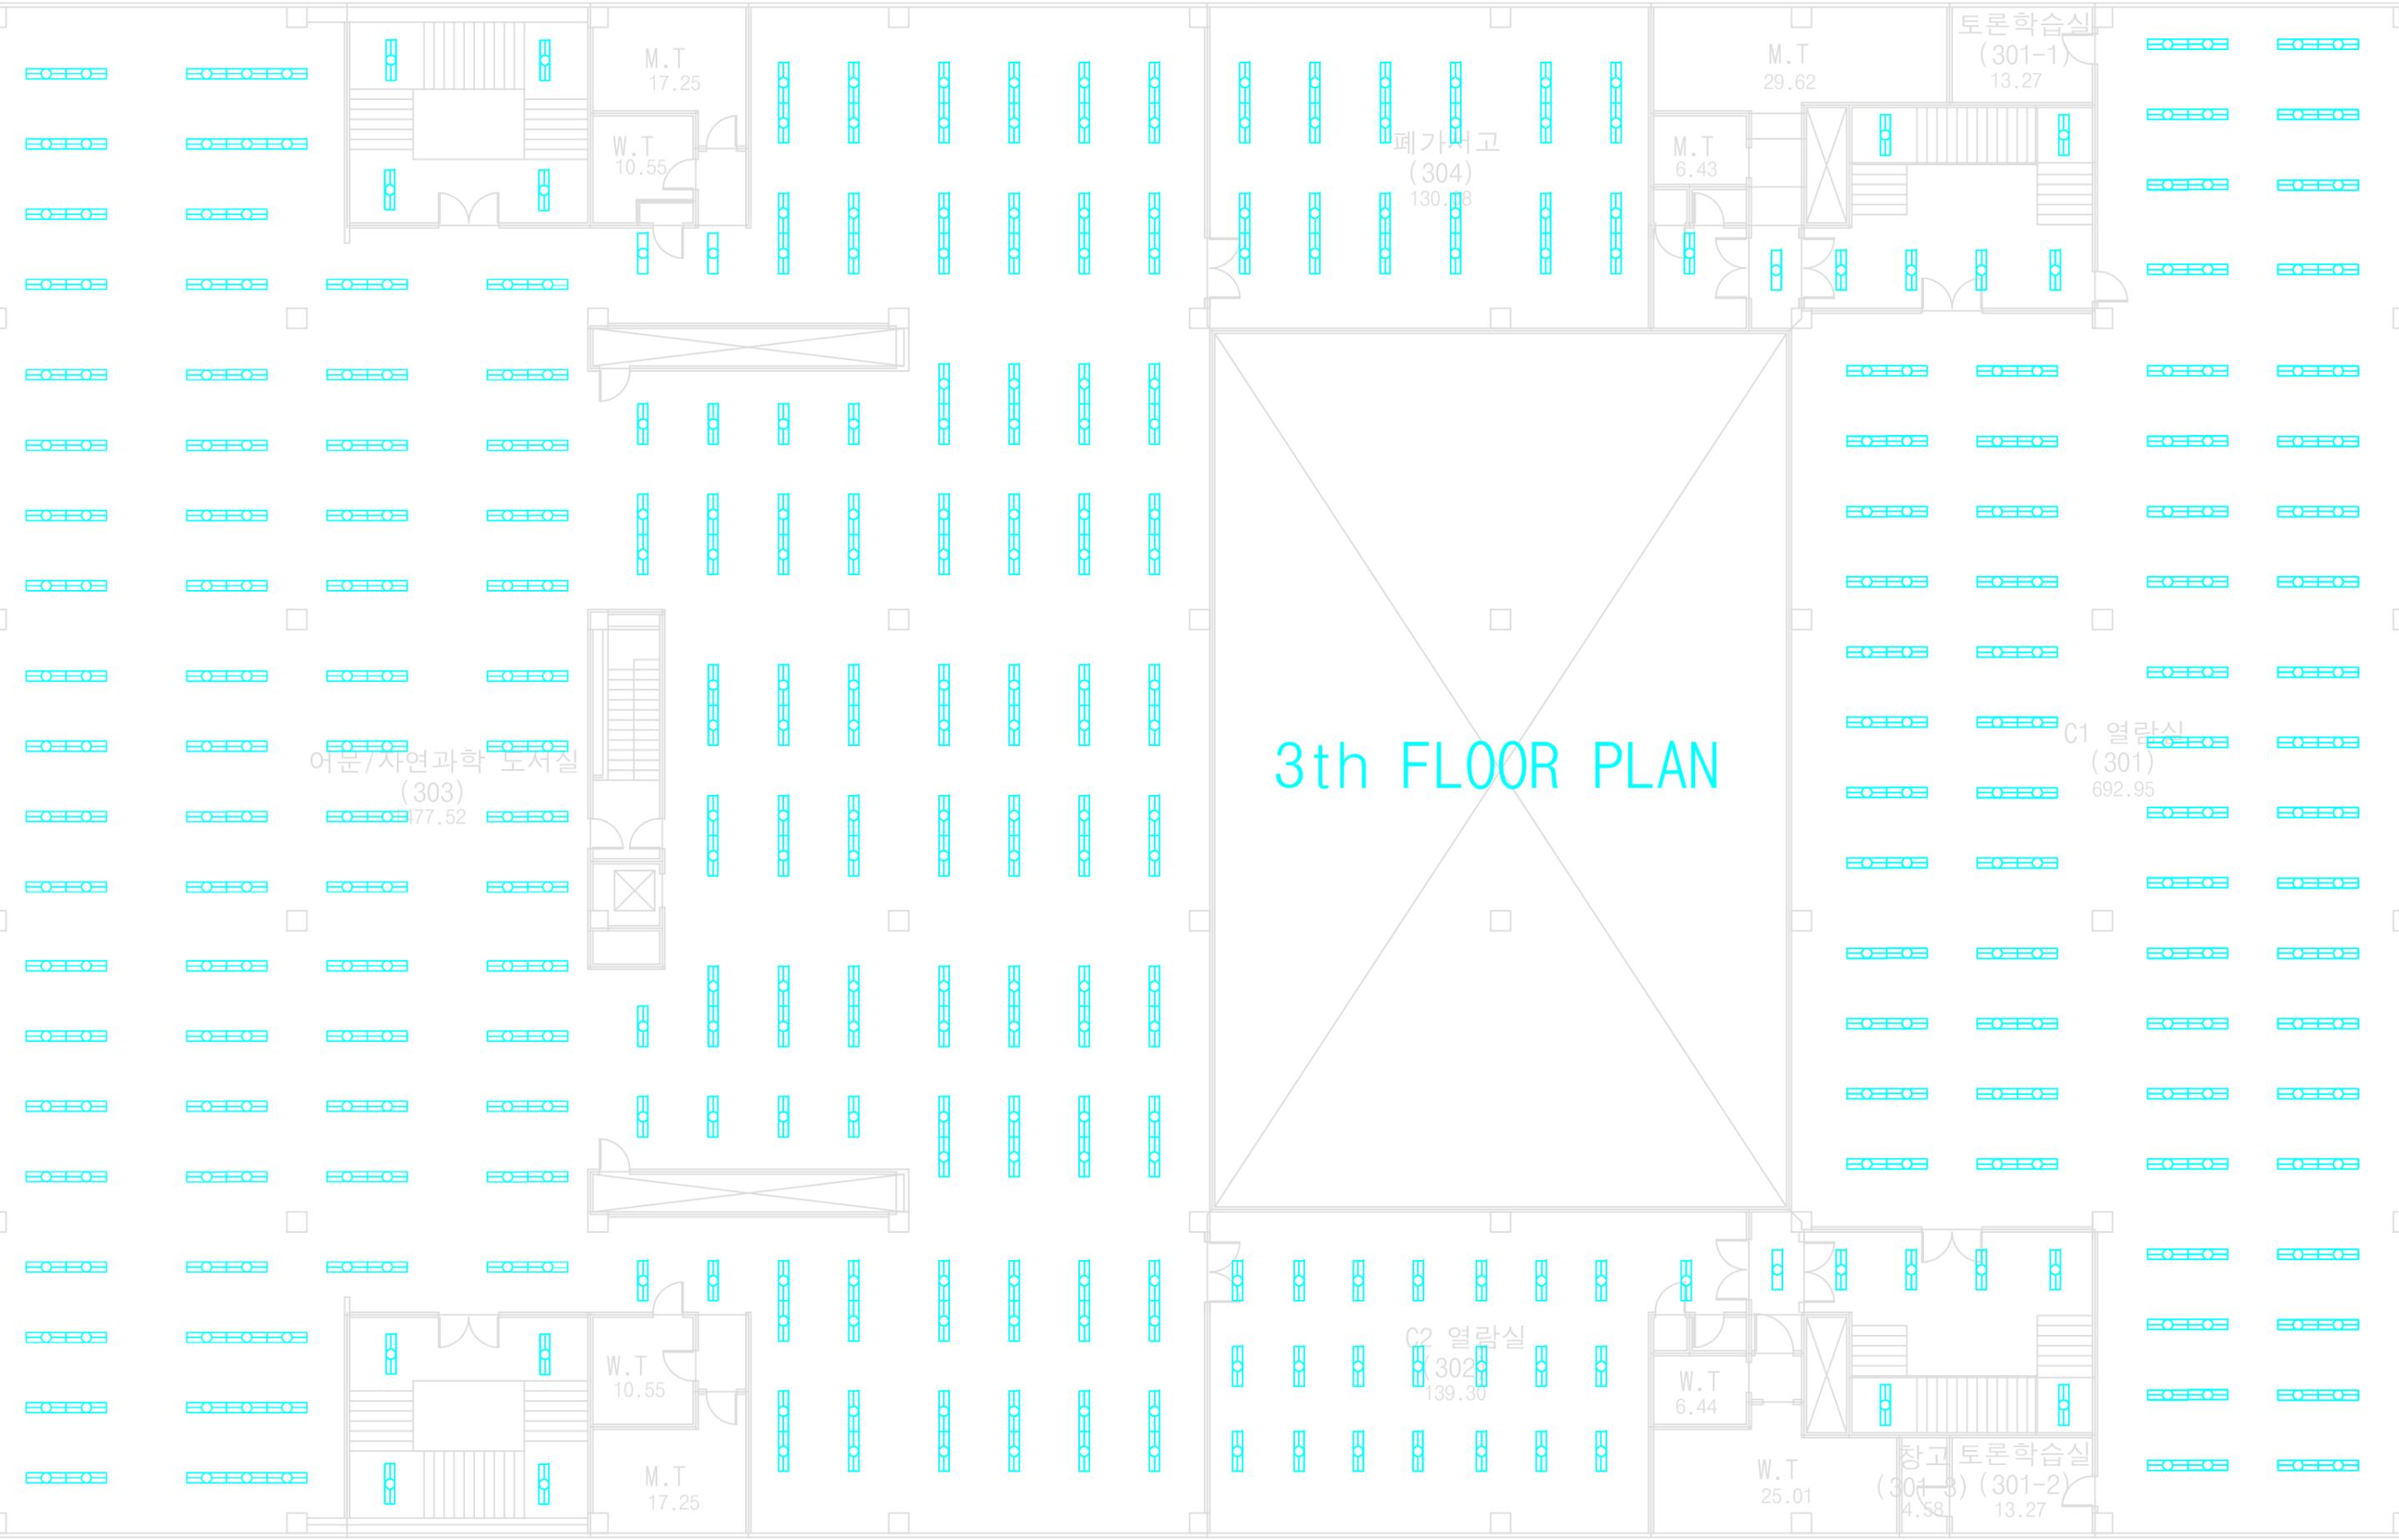

M.T
17.25

W.T
10.55

M.T
29.62

토론학습실
(301-1)
13.27

폐가서고
(304)
130.83

M.T
6.43

어문/자연과학 도서실
(303)
177.52

C1 열람실
(301)
692.95

W.T
10.55

M.T
17.25

C2 열람실
(302)
139.30

W.T
6.44

W.T
25.01

창고 (301-3) 4.58
토론학습실 (301-2) 13.27

4th FLOOR PLAN

인문/사회과학도서관
(404)
1478.27

M.T
17.25

W.T
10.55

통신실 부속실

W.T
29.62

토론학습실
401-
13.27

통신실 서버실 통신실

W.T
6.43



고시정보실
(405)
139.00

M.T
6.44

M.T
25.01

토론학습실
402-
13.27

W.T
10.55

M.T
17.25

